
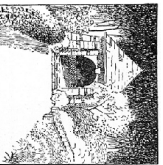


VILLAGES OF FIRESIDE

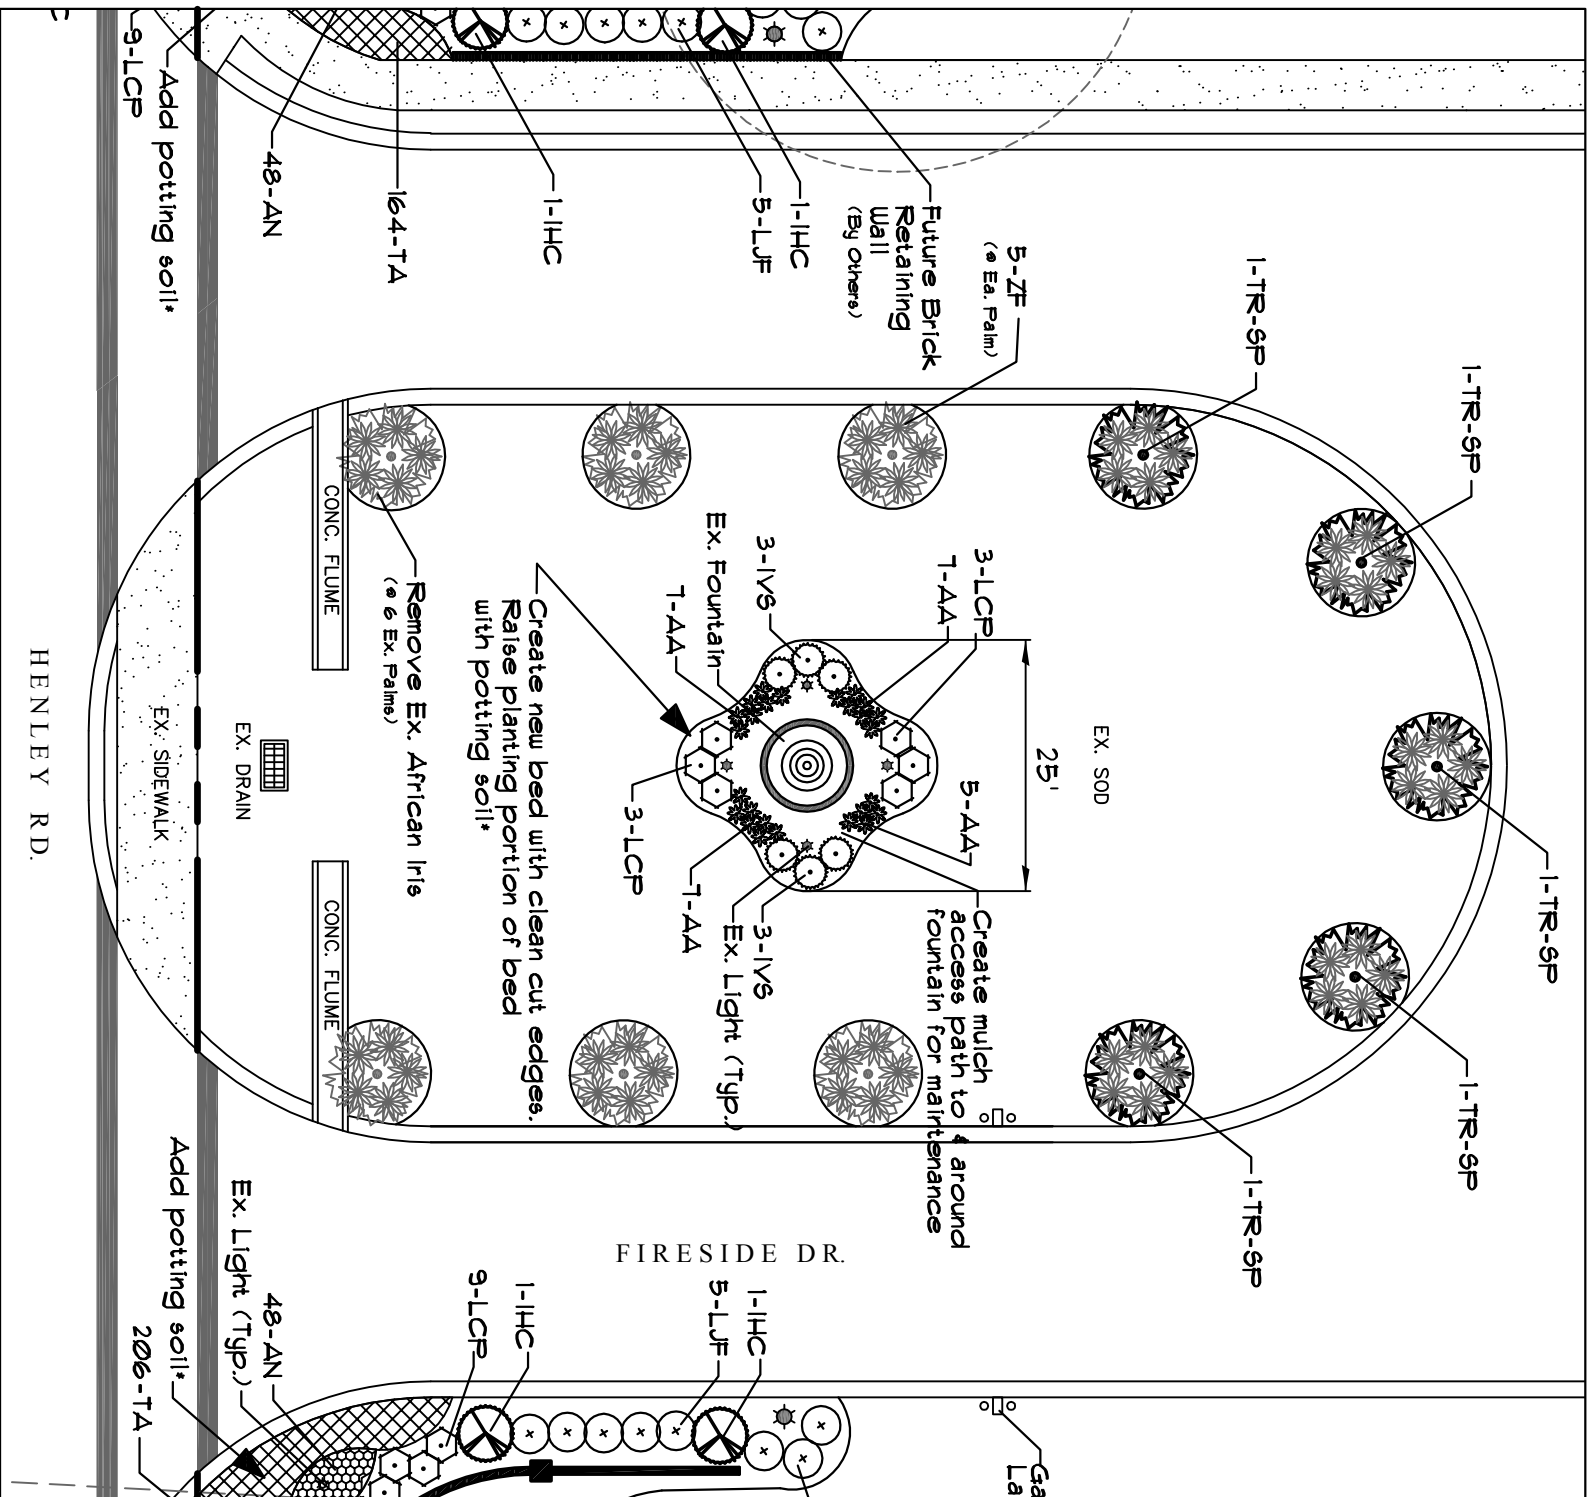

LYNDA MONTGOMERY JOHNSON, RLA
 Florida Registered Landscape Architect #6666701
 POST OFFICE BOX 811
 GREEN COVE SPRINGS, FLORIDA 32043
 PHONE: (904) 502-2385 FAX: (904) 284-6225
 EMAIL: LYNDA.M.JOHNSON@ATT.NET

**FOUNTAIN
 AREA
 PLAN**

NOT TO SCALE
 DATE: 17 JUNE 2015