


# VILLAGES OF FIRESIDE



**LYNDA MONTGOMERY JOHNSON, RLA**  
 Florida Registered Landscape Architect #6666701  
 POST OFFICE BOX 811  
 GREEN COVE SPRINGS, FLORIDA 32043  
 PHONE: (904) 502-2385 FAX: (904) 284-6225  
 EMAIL: LYNDA.M.JOHNSON@ATT.NET

**SOUTH ENTRANCE PLAN**

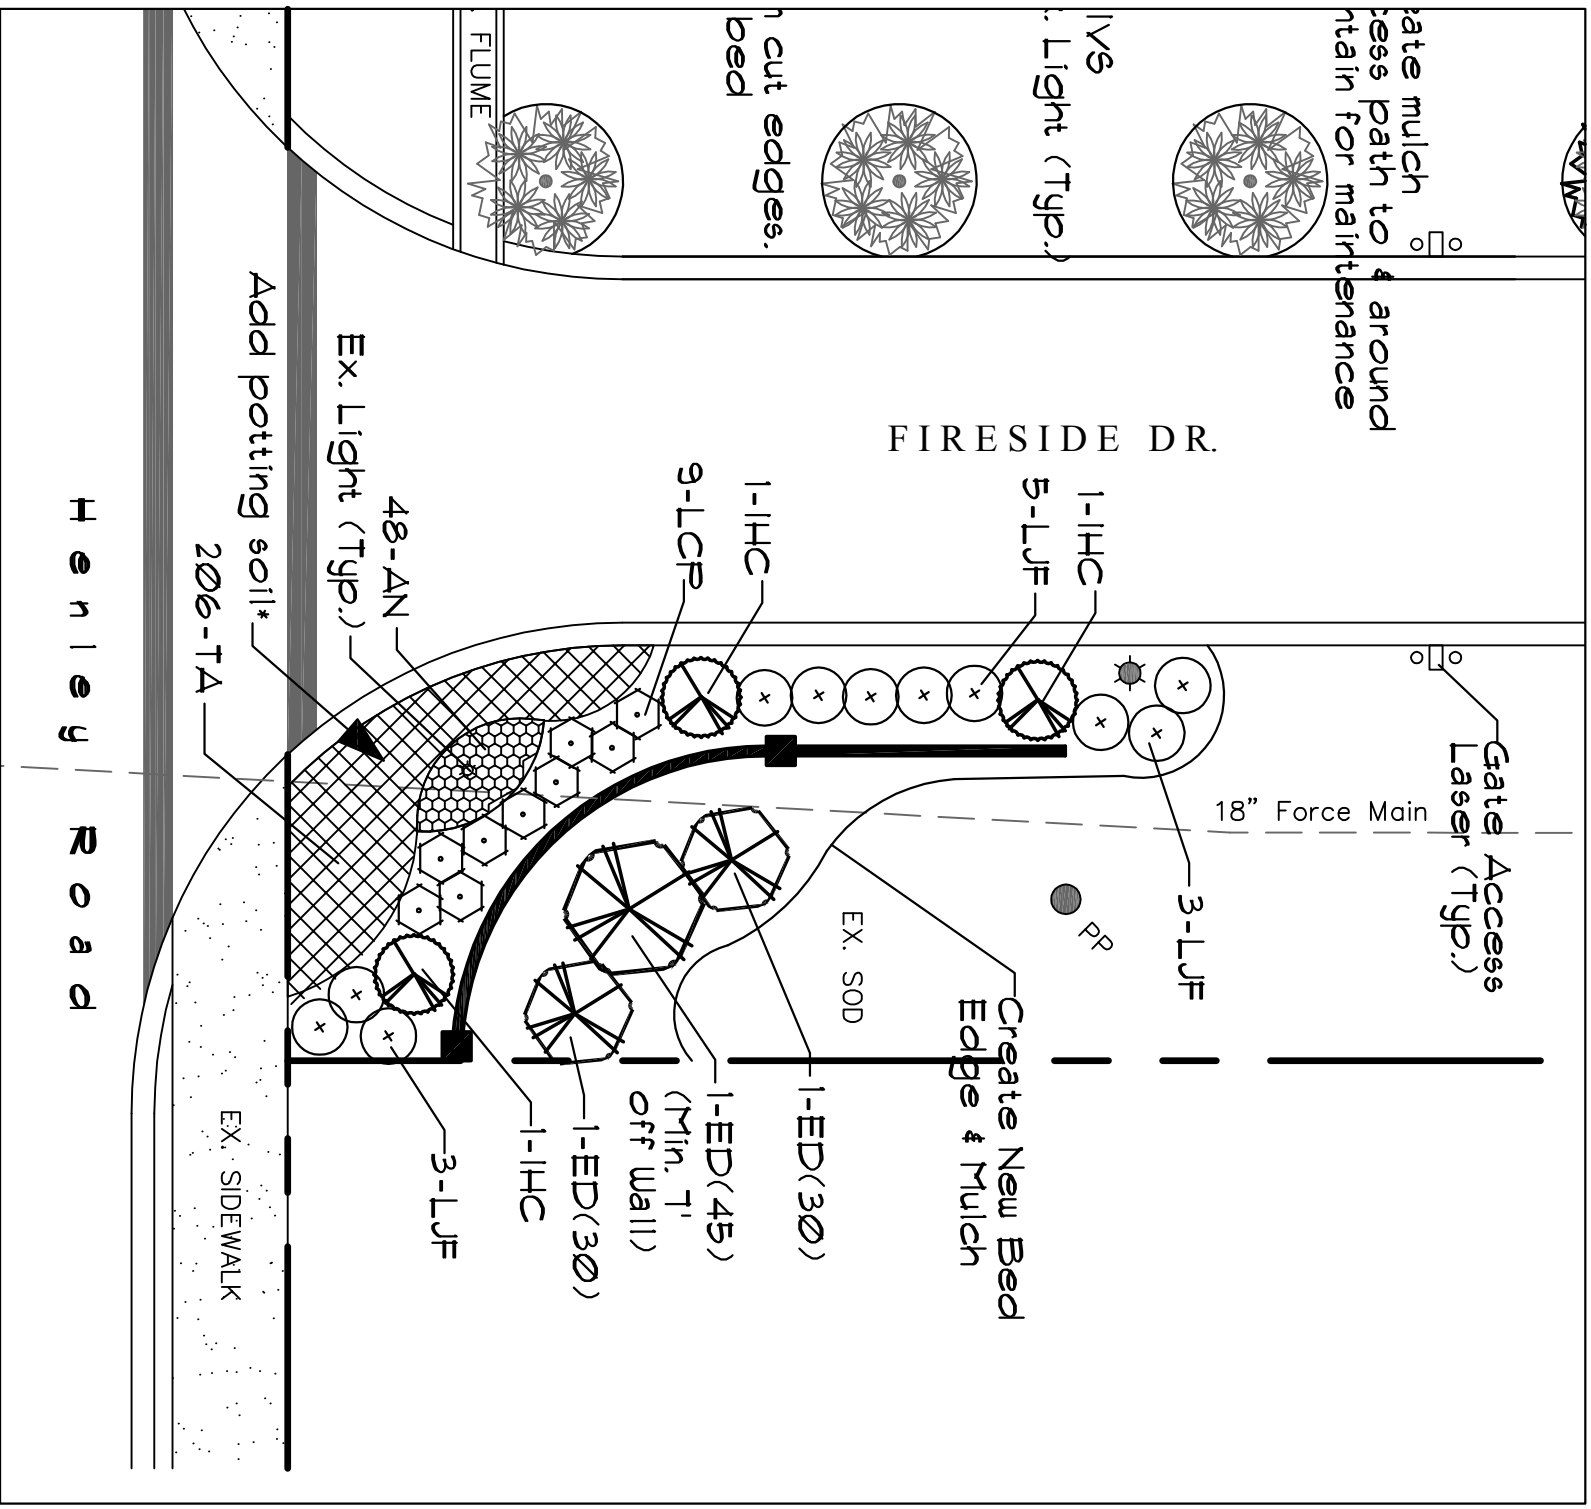

NOT TO SCALE  
 DATE: 17 JUNE 2015